



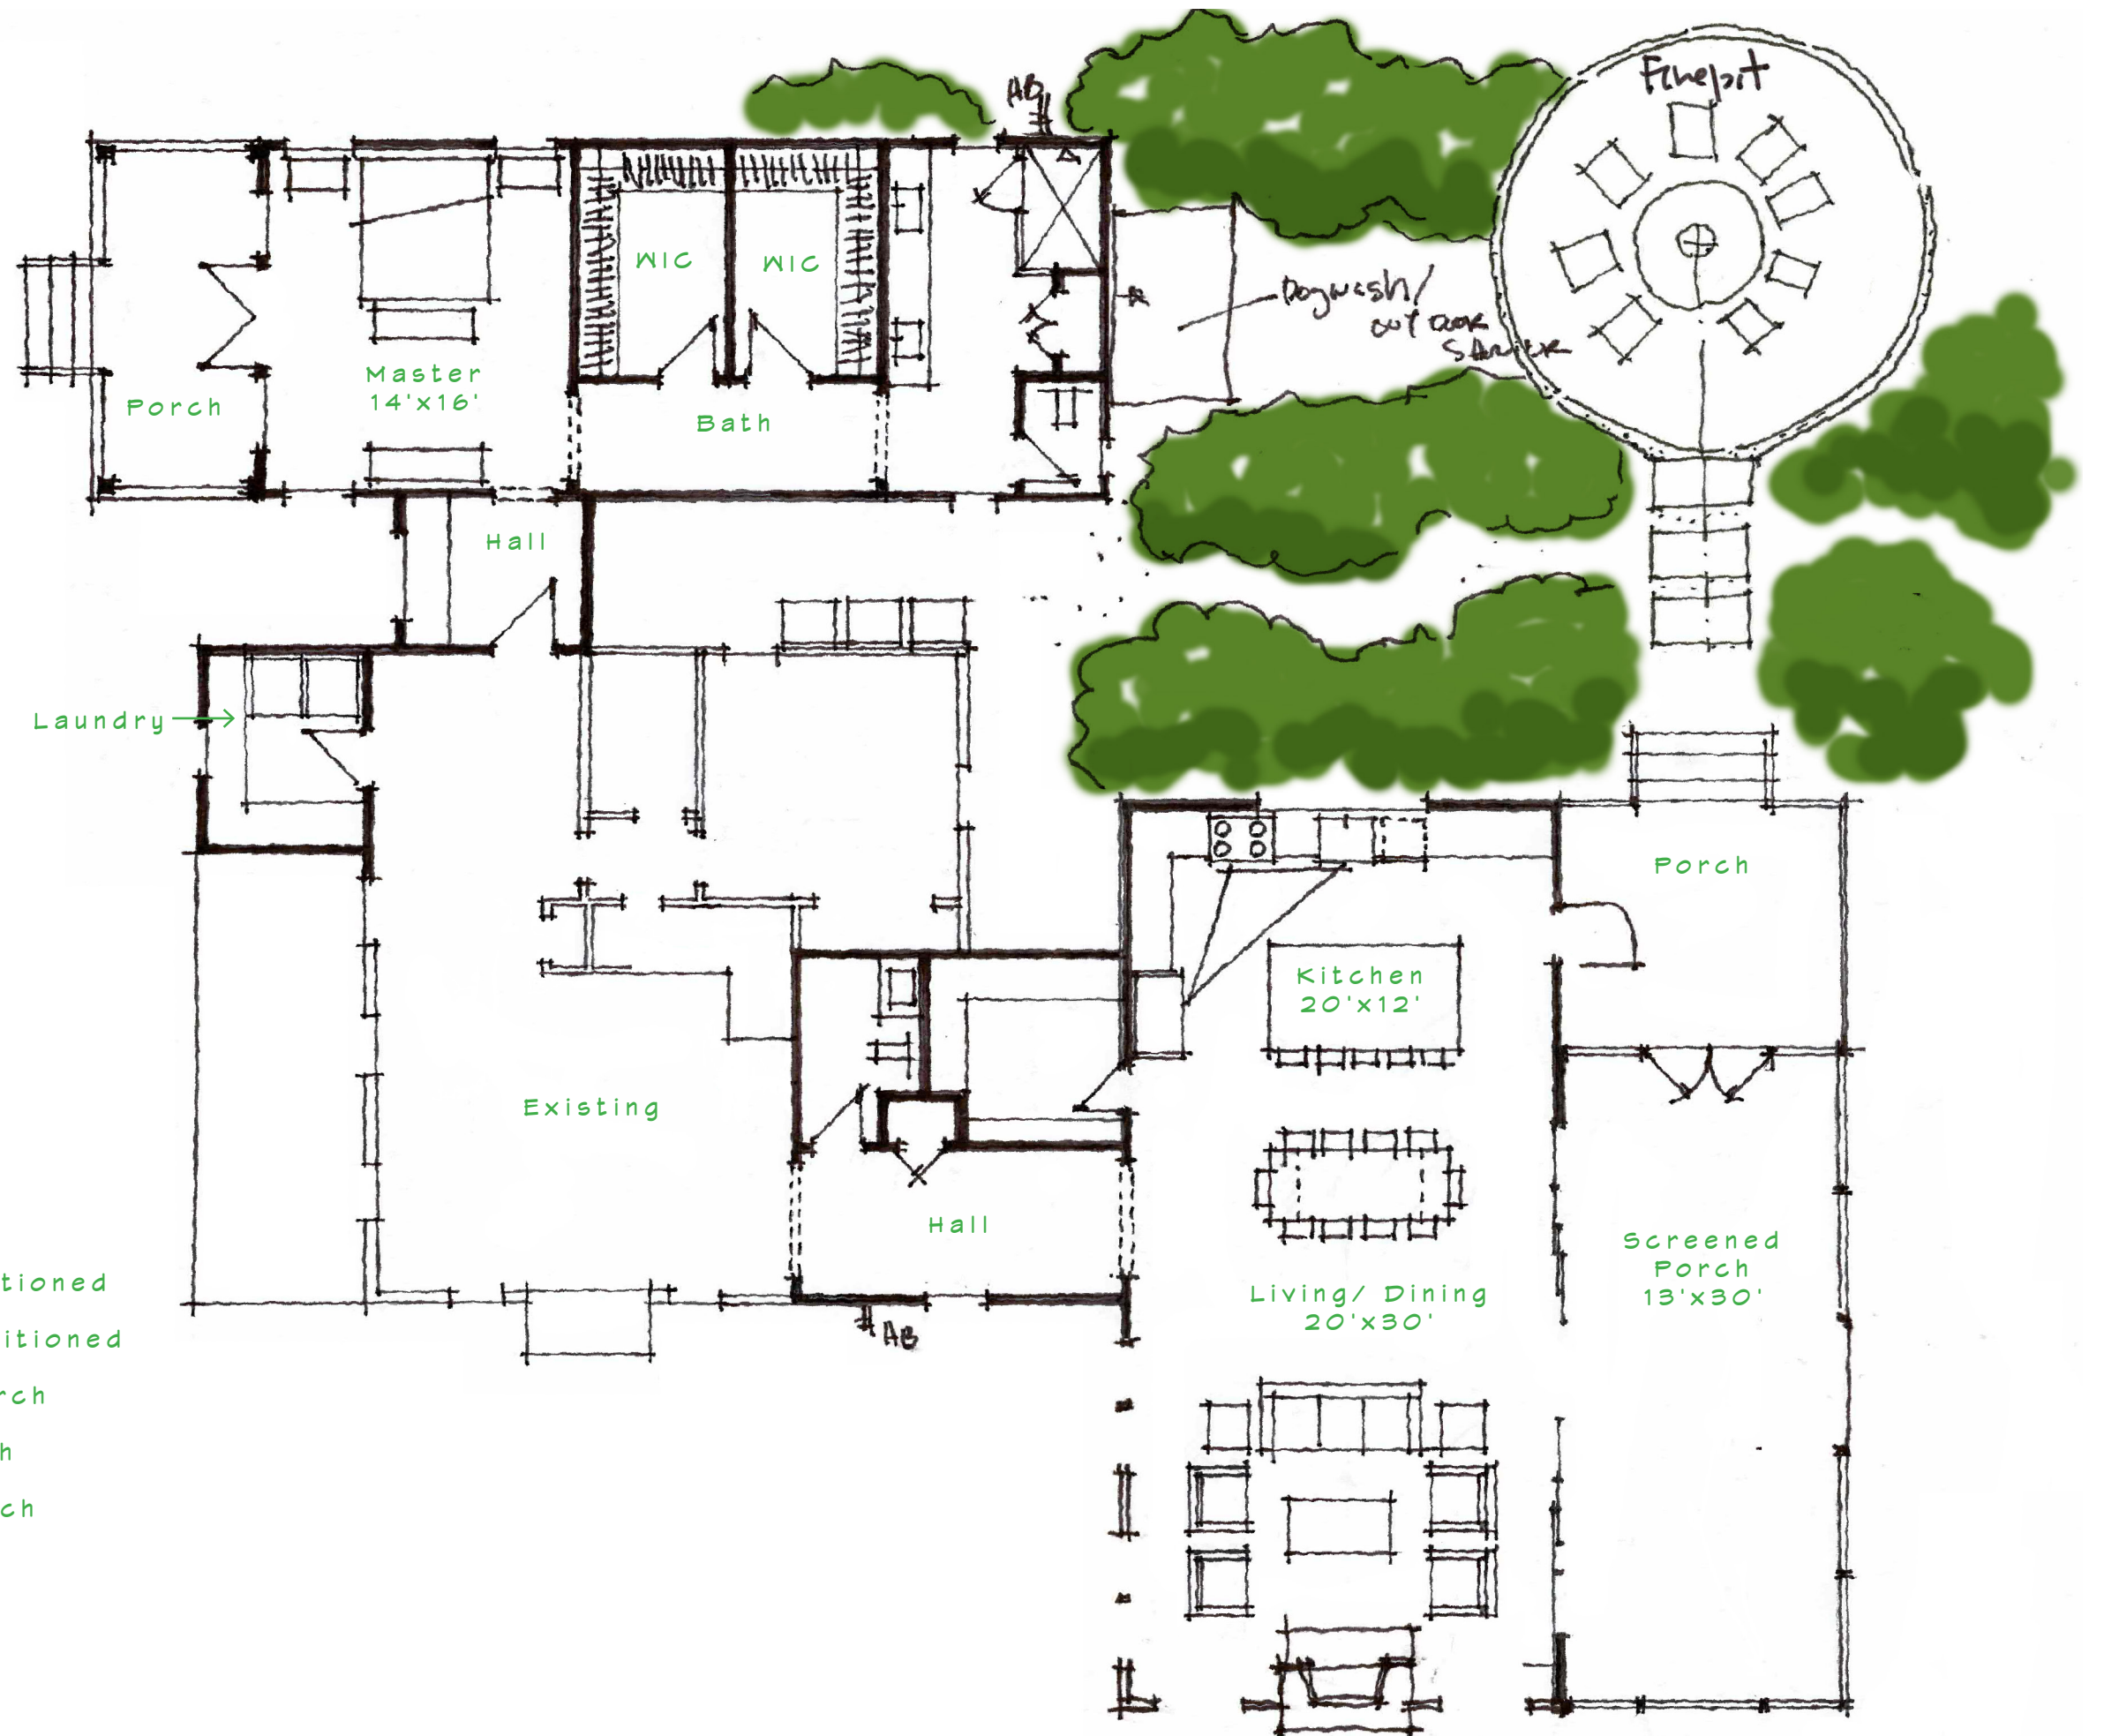


Ford Residence
2019-04-29

1650 SQ. FT. Addition Conditioned
320 SQ. FT. Renovation Conditioned
419 SQ. FT. Screened Porch
162 SQ. FT. Entry Porch
136 SQ. FT. Master Porch

Scale = 1/8"=1'-0"



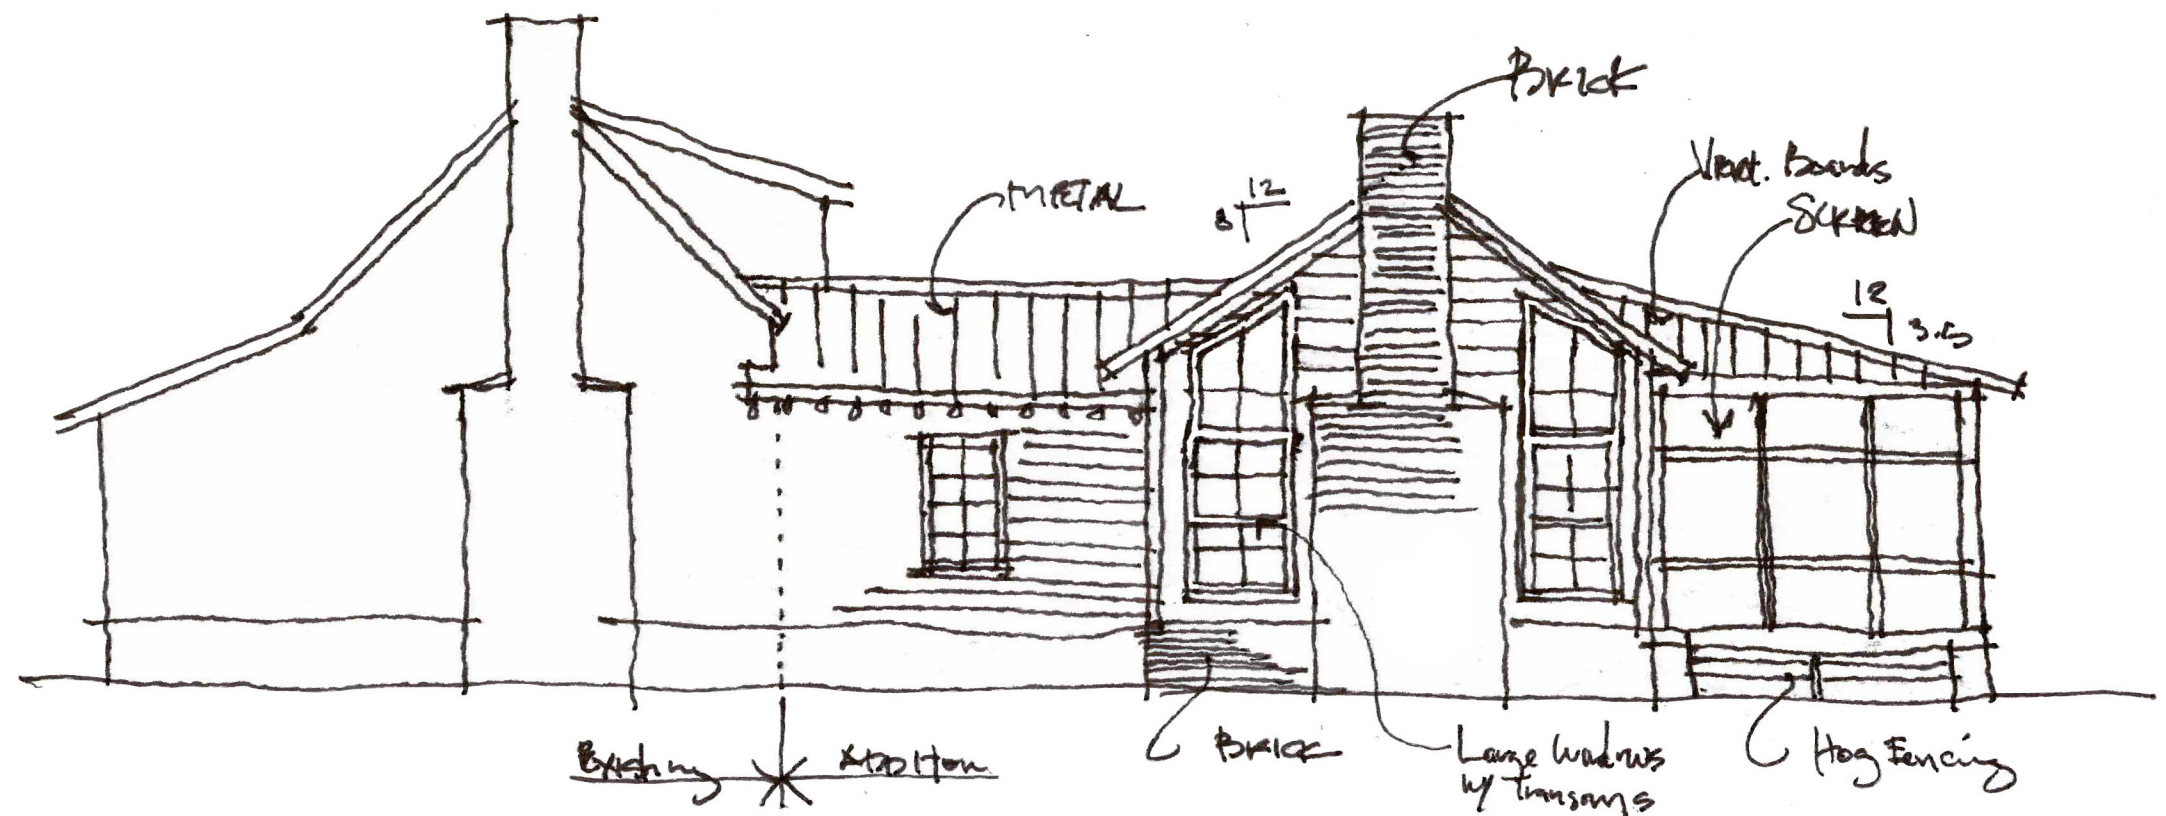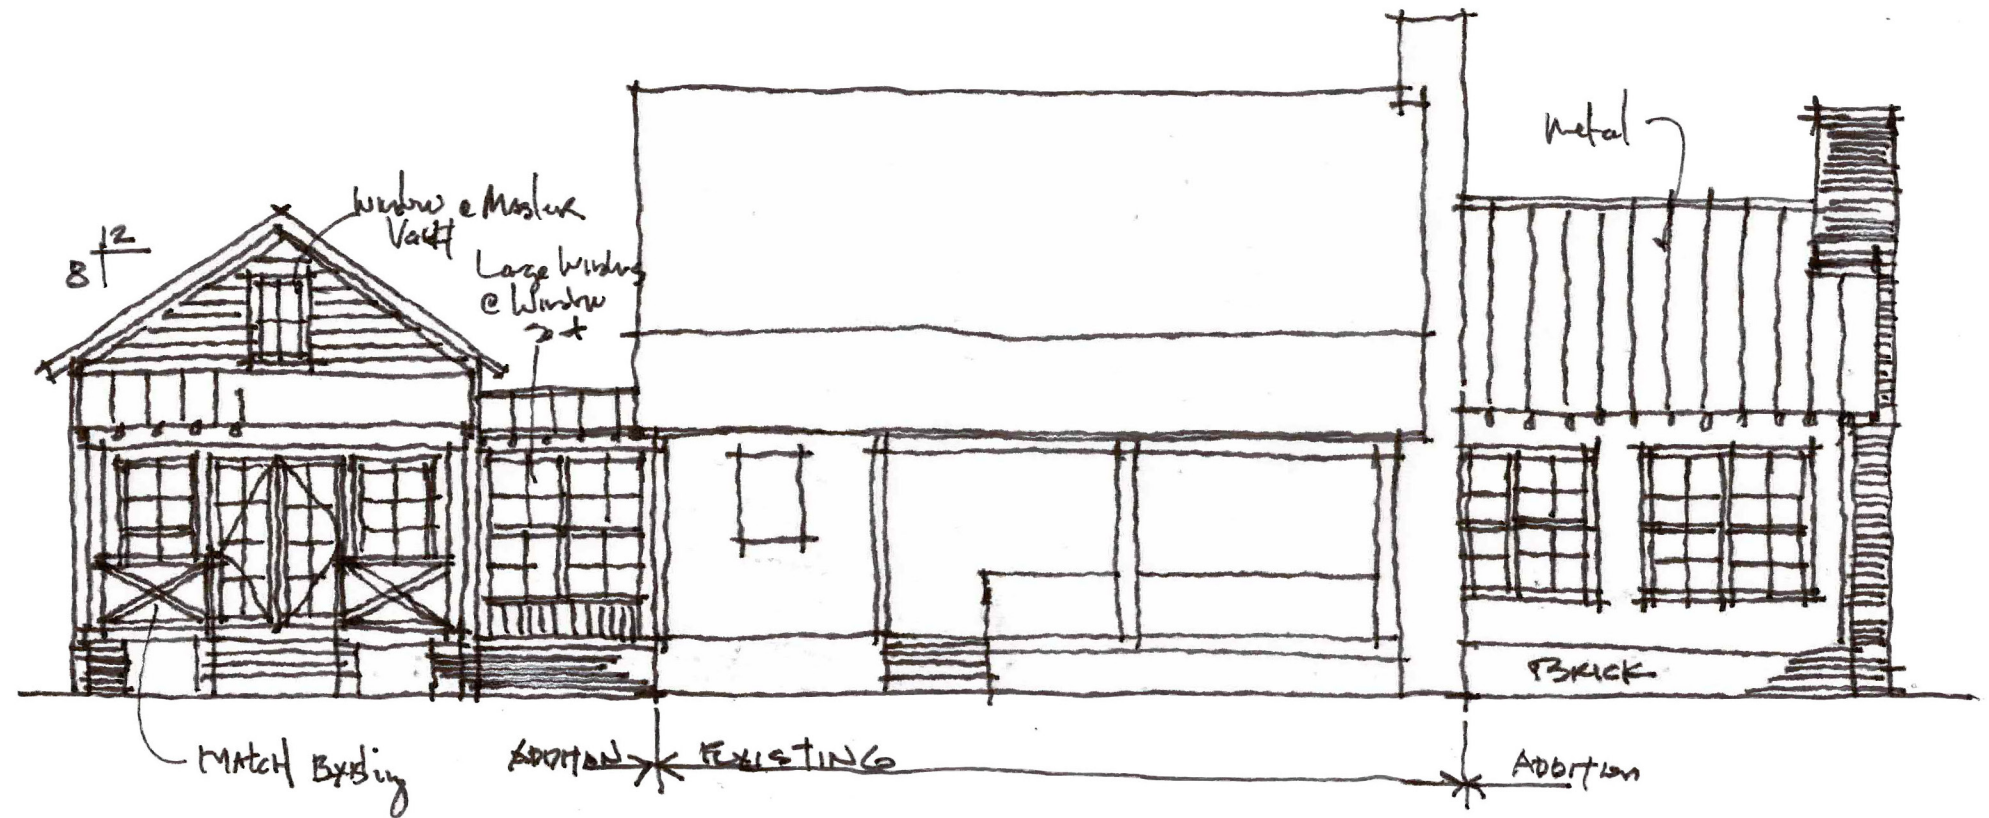

Ford Residence
2019-04-29

Scale = 1/8"=1'-0"

